


**SITE PLAN**  
 FOR: Andy Williams  
 Tract 1, C.S.M. V.11 P.121, and Part of the SW 1/4 of the NE 1/4, Section 28,  
 T17N, R23E, Village of Cleveland, Manitowoc County, Wisconsin.

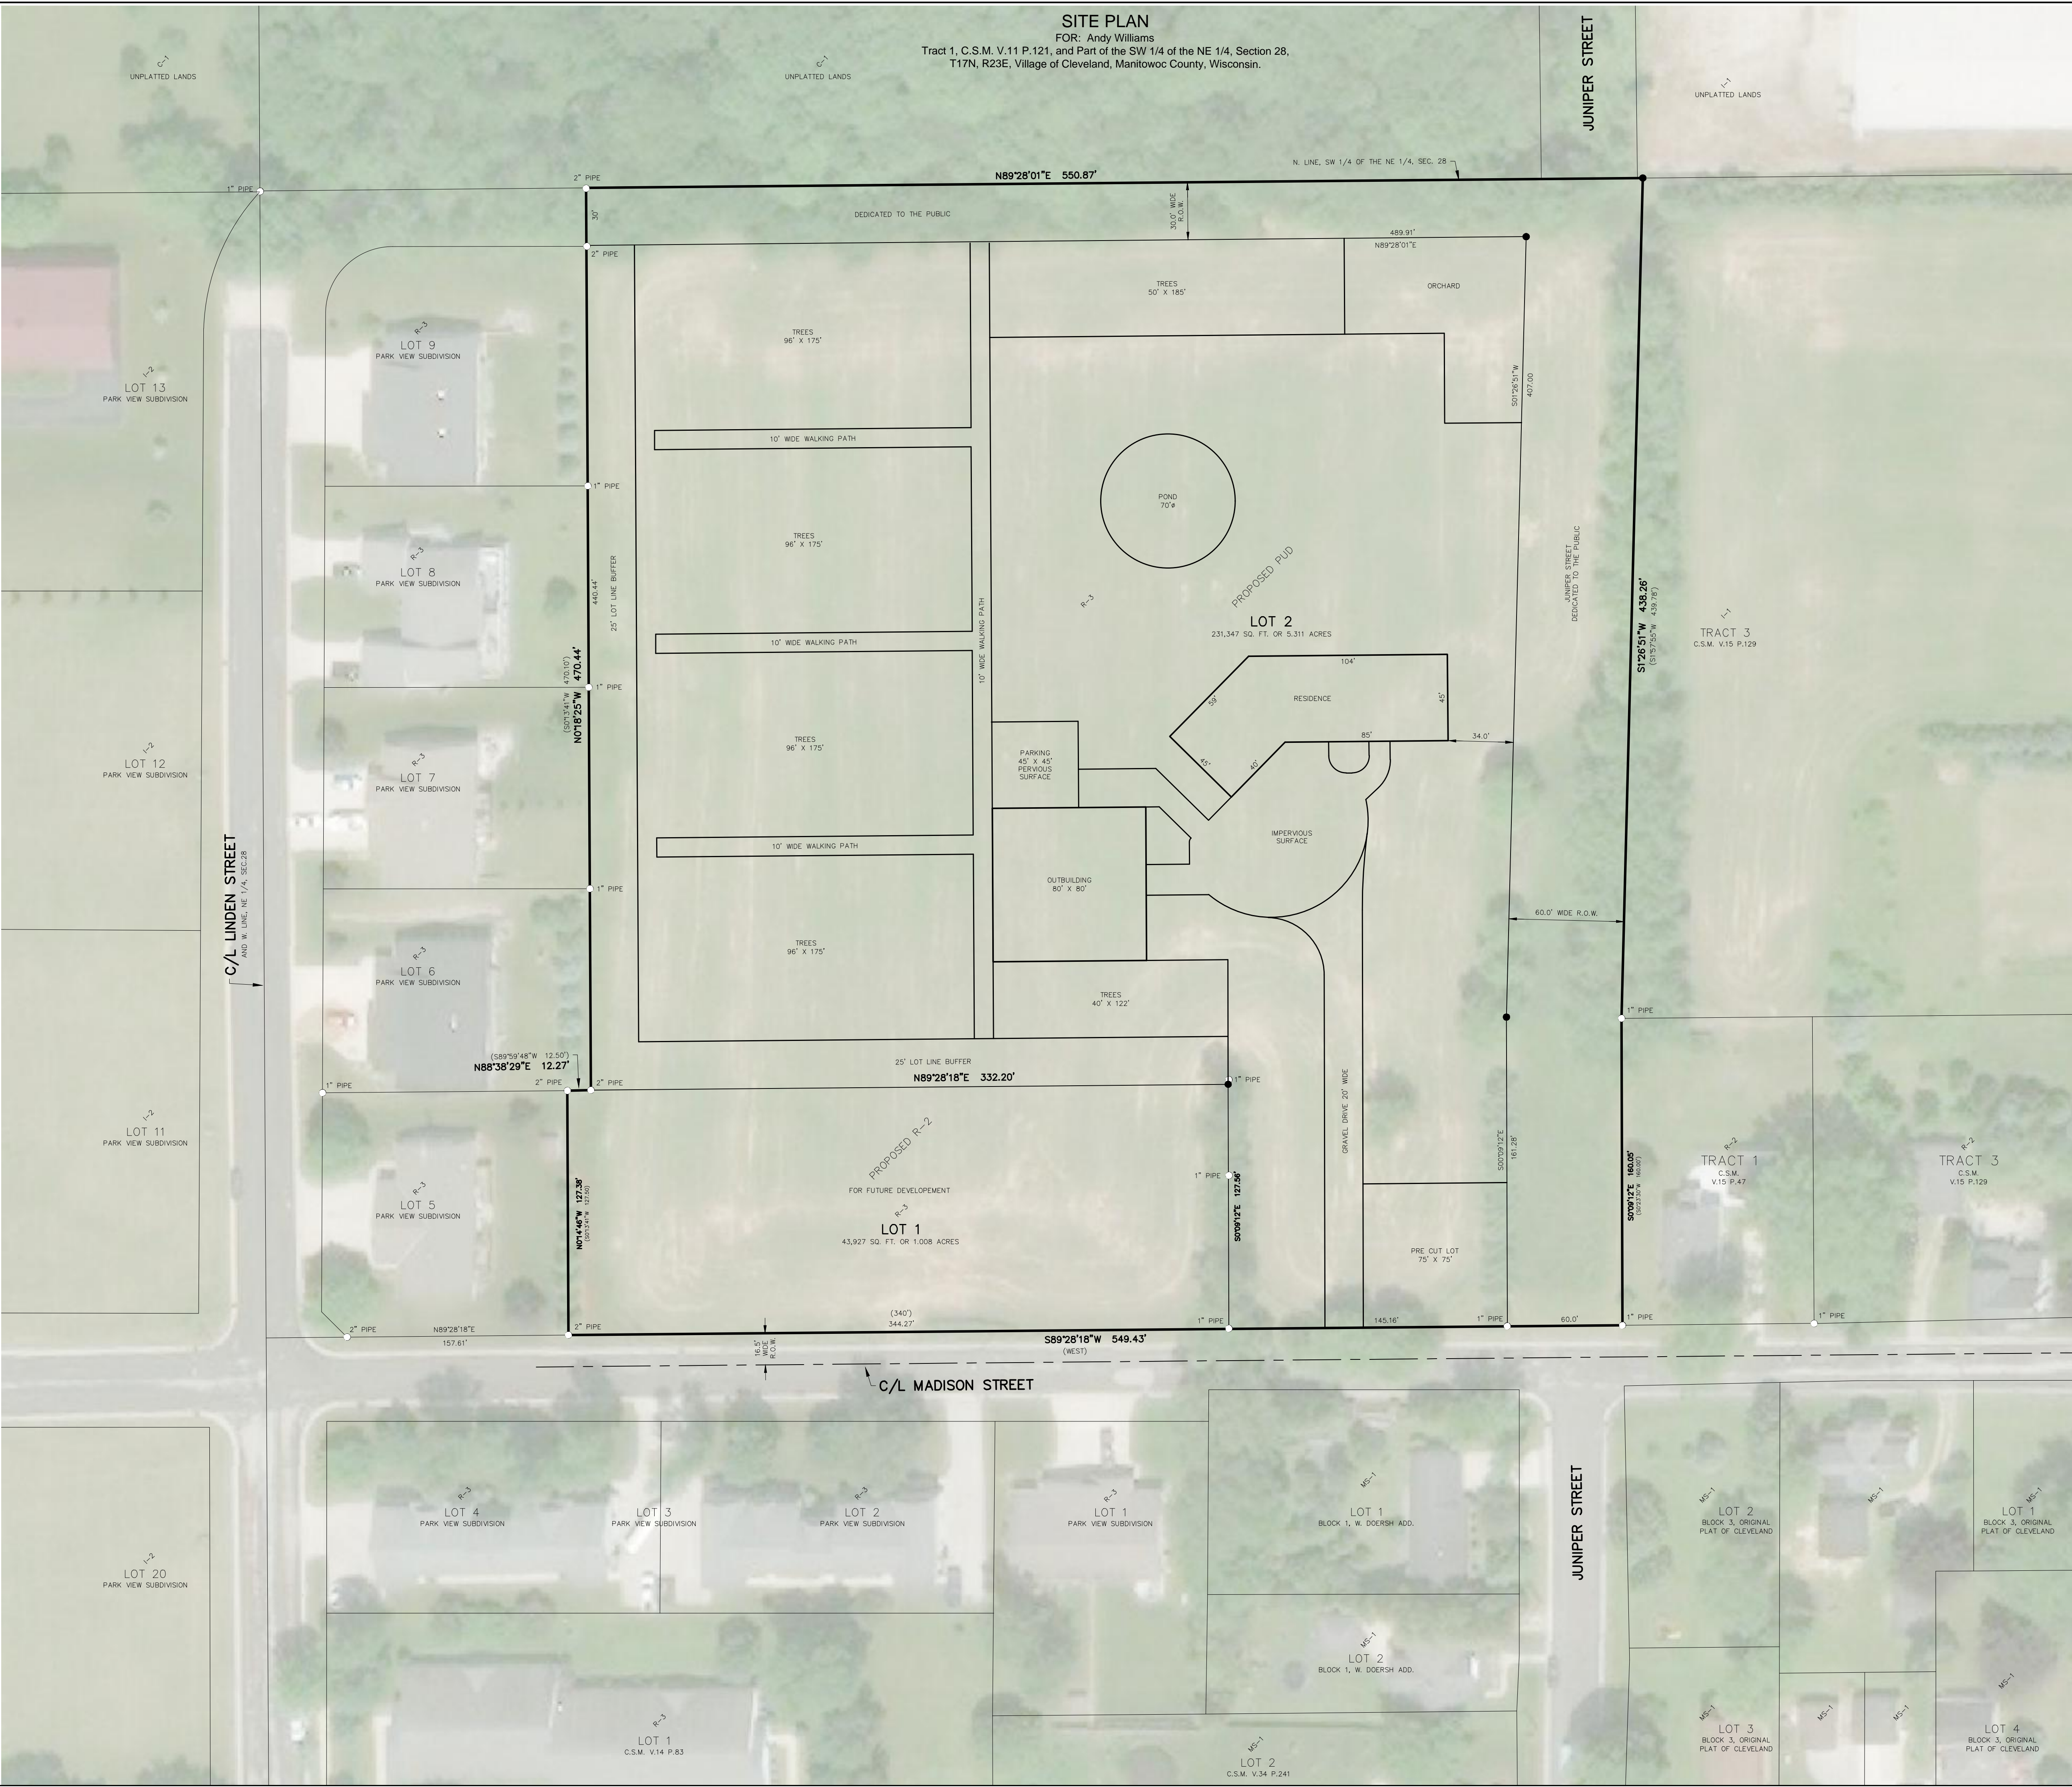


- ZONING DISTRICTS**
- R-2 = SINGLE- AND TWO-FAMILY RESIDENTIAL
  - R-3 = MULTIPLE-FAMILY RESIDENTIAL
  - I-1 = INDUSTRIAL
  - C-1 = CONSERVANCY
  - MS-1 = MAIN STREET



- = Iron Stake Found
- = Iron Stake Set

941 Center Avenue, Suite 1  
 Doshburg, WI 53070  
 920-547-0599

**CEDAR CREEK SURVEYING, LLC**  
[www.cedarcreeksurveying.com](http://www.cedarcreeksurveying.com)

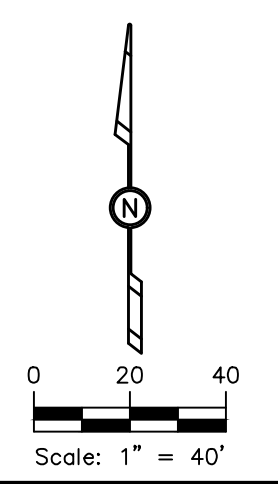


**SITE PLAN**  
 FOR: Andy Williams  
 Tract 1, C.S.M. V.11 P.121, and Part of the SW 1/4 of the NE 1/4, Section 28,  
 T17N, R23E, Village of Cleveland, Manitowoc County, Wisconsin.

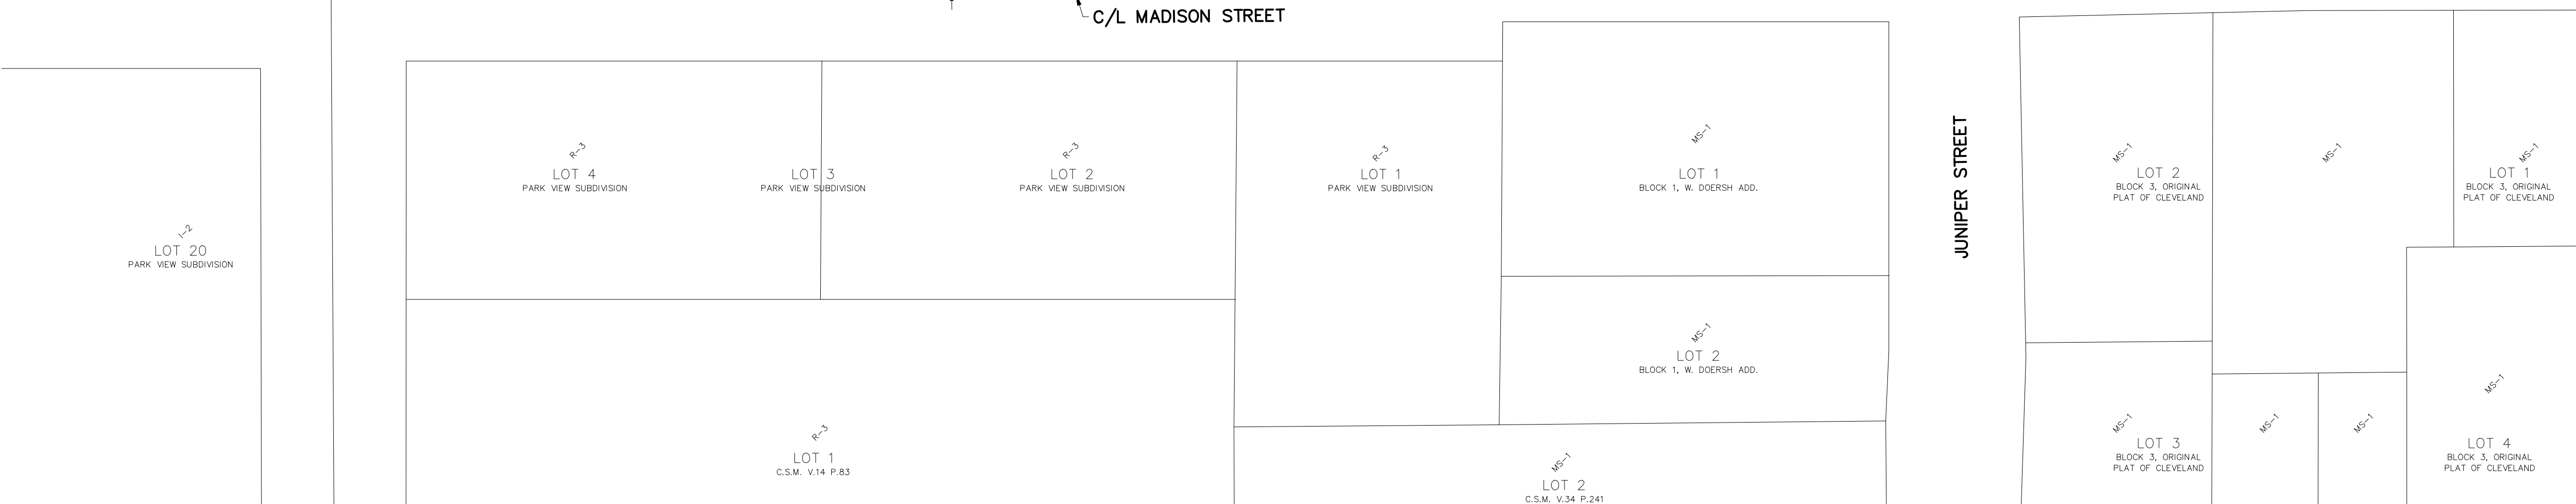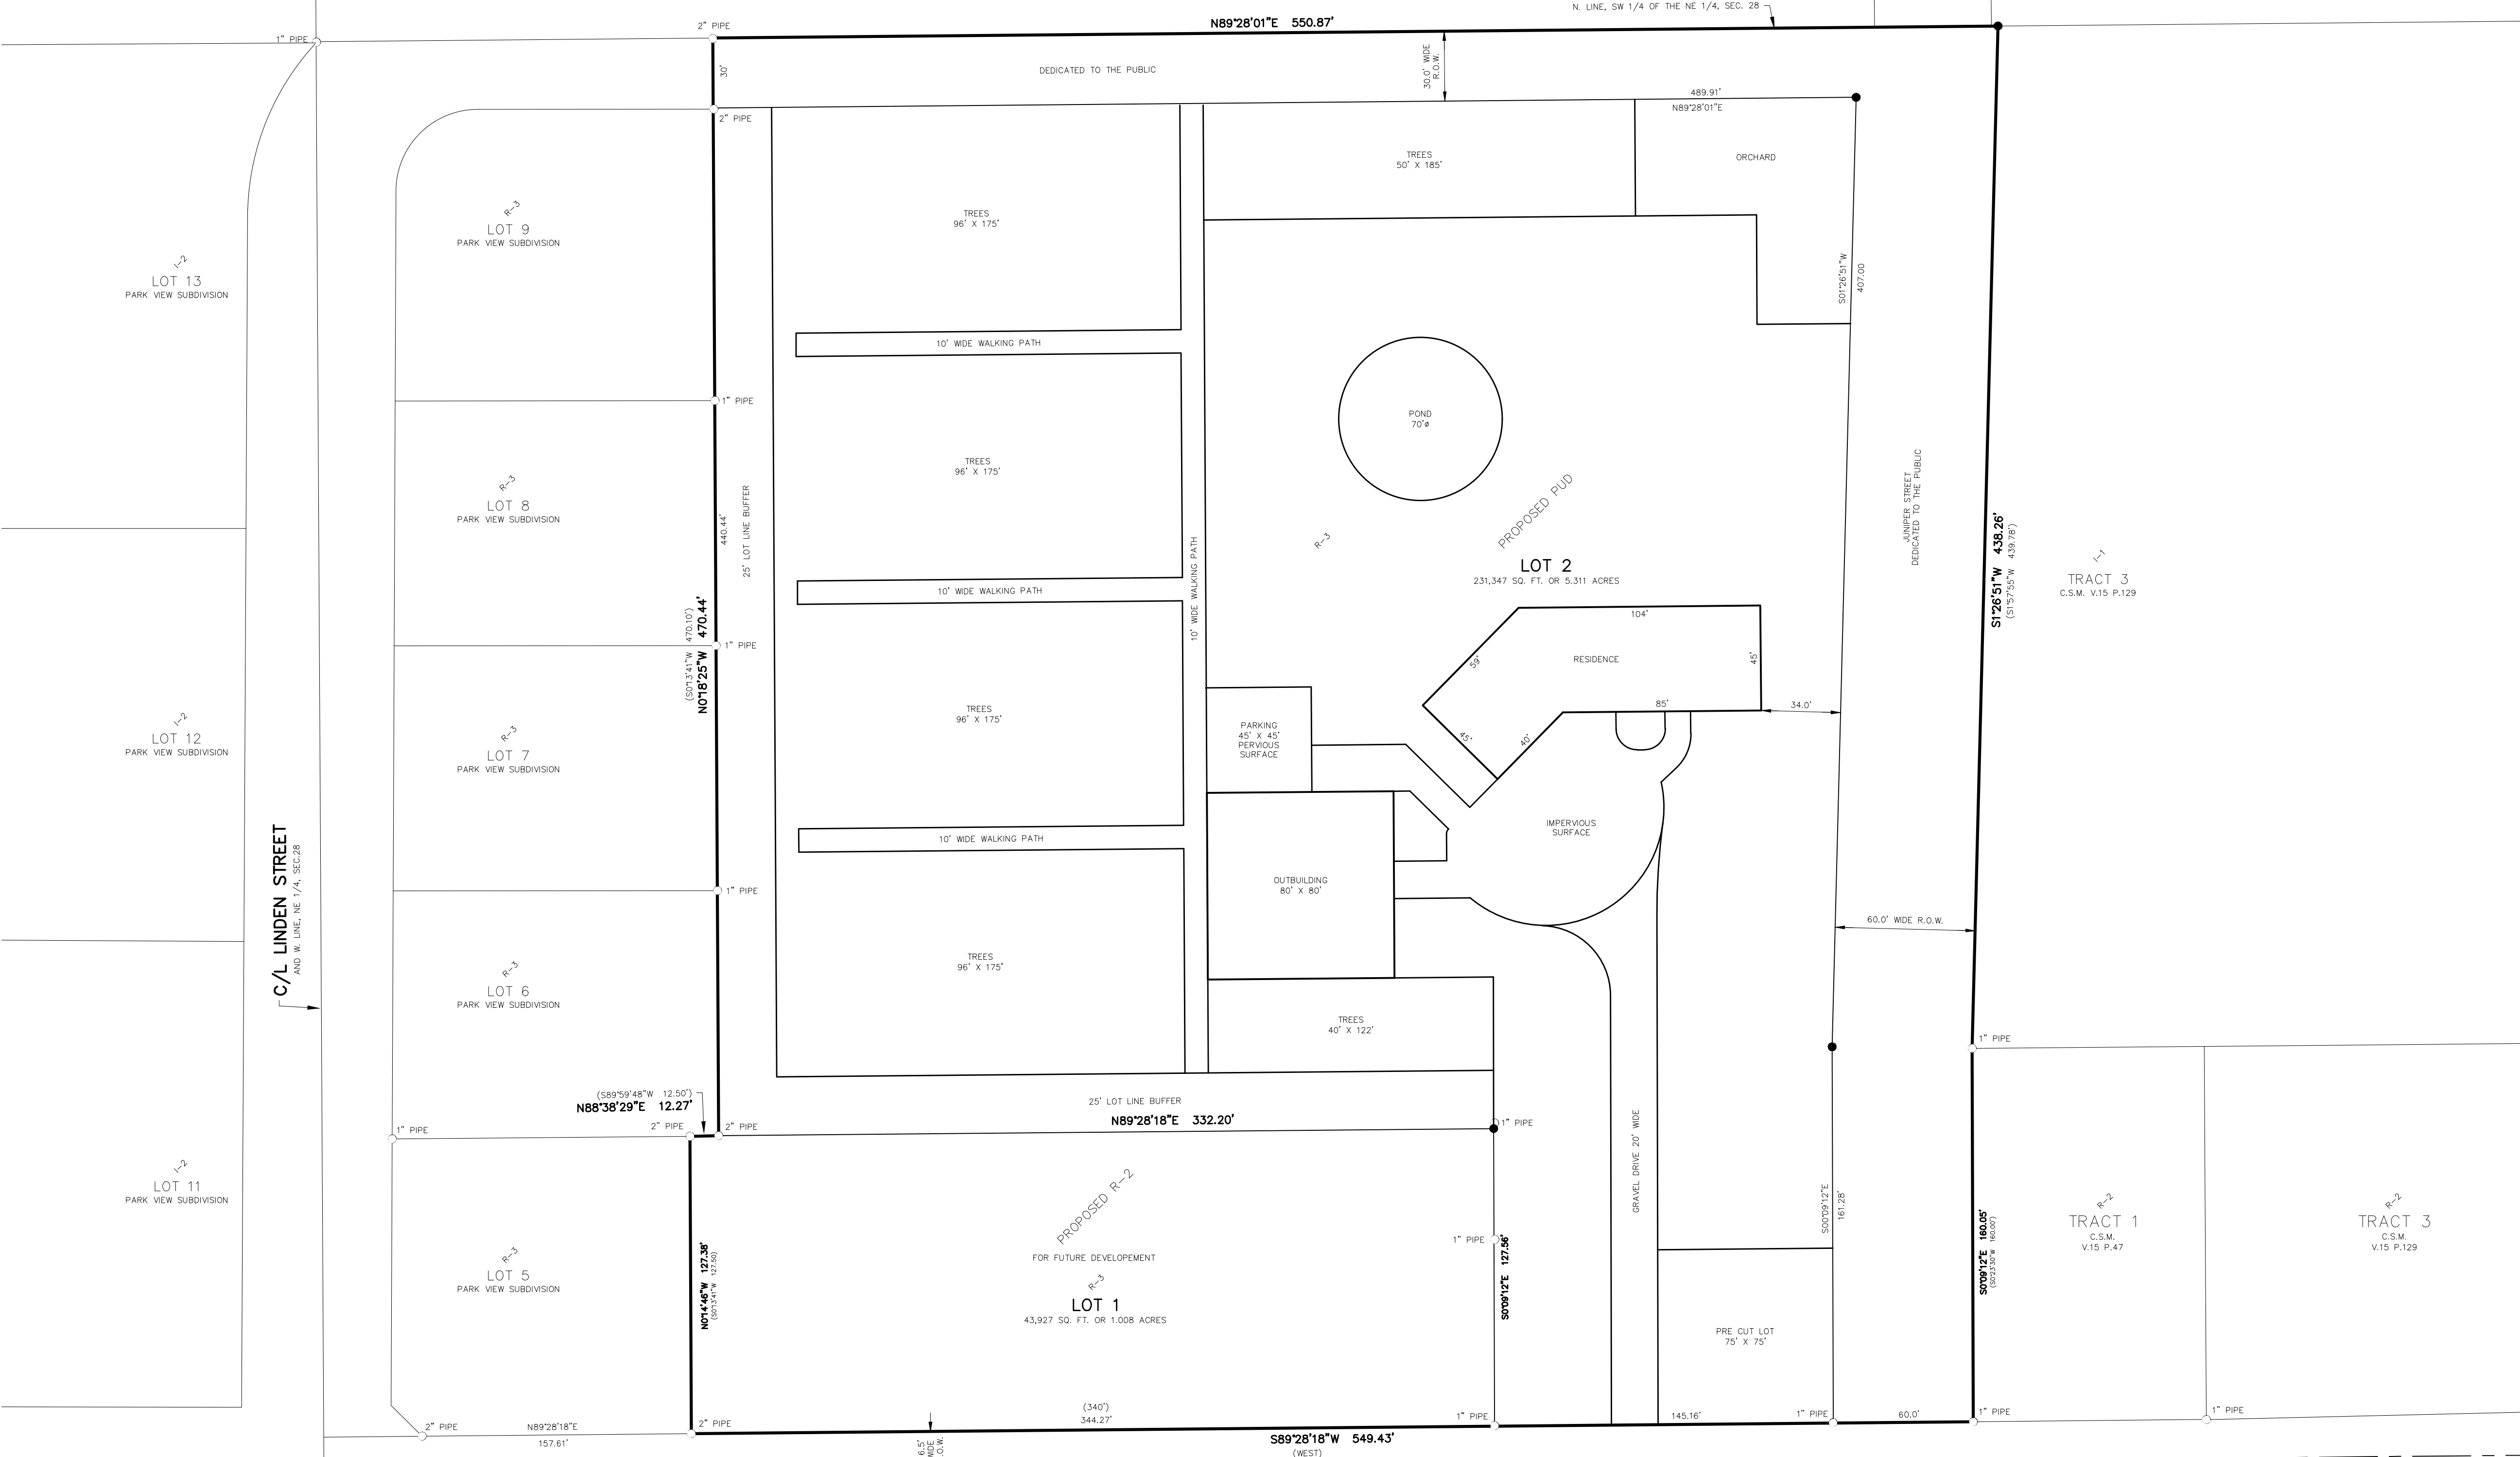

- ZONING DISTRICTS**
- R-2 = SINGLE- AND TWO-FAMILY RESIDENTIAL
  - R-3 = MULTIPLE-FAMILY RESIDENTIAL
  - I-1 = INDUSTRIAL
  - C-1 = CONSERVANCY
  - MS-1 = MAIN STREET

- = Iron Stake Found
- = Iron Stake Set

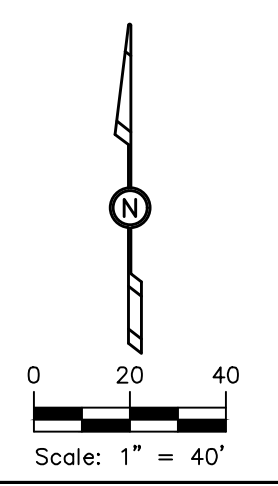

941 Center Avenue, Suite 1  
 Doshburg, WI 53070  
 920-547-0599  
**CEDAR CREEK SURVEYING, LLC**  
 www.cedarcreeksurveying.com